



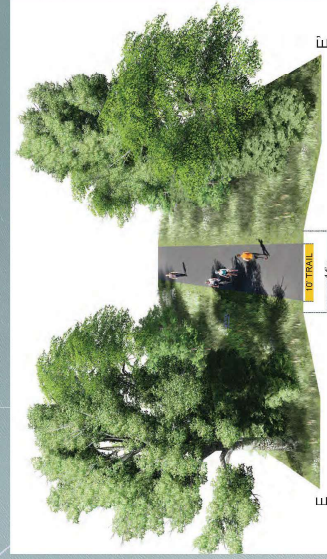


- LEGEND**
- EXISTING TRAIL
 - RECOMMENDED TRAIL ROUTE
 - ALTERNATE TRAIL ROUTE
 - RETAINING WALL
 - PEDESTRIAN CROSSING
 - TRAIL ON OLD RAILROAD BED

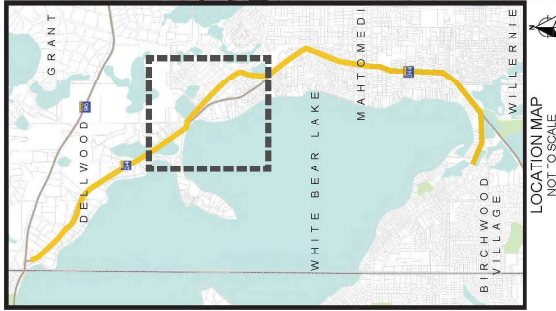


LAKE LINKS TRAIL

SCHEMATIC DESIGN PLAN
Mahtomedi, Minnesota | Dellwood, Minnesota
01/18/2018 010871-000 | 010955-000

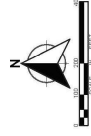


SHEET 3 OF 5



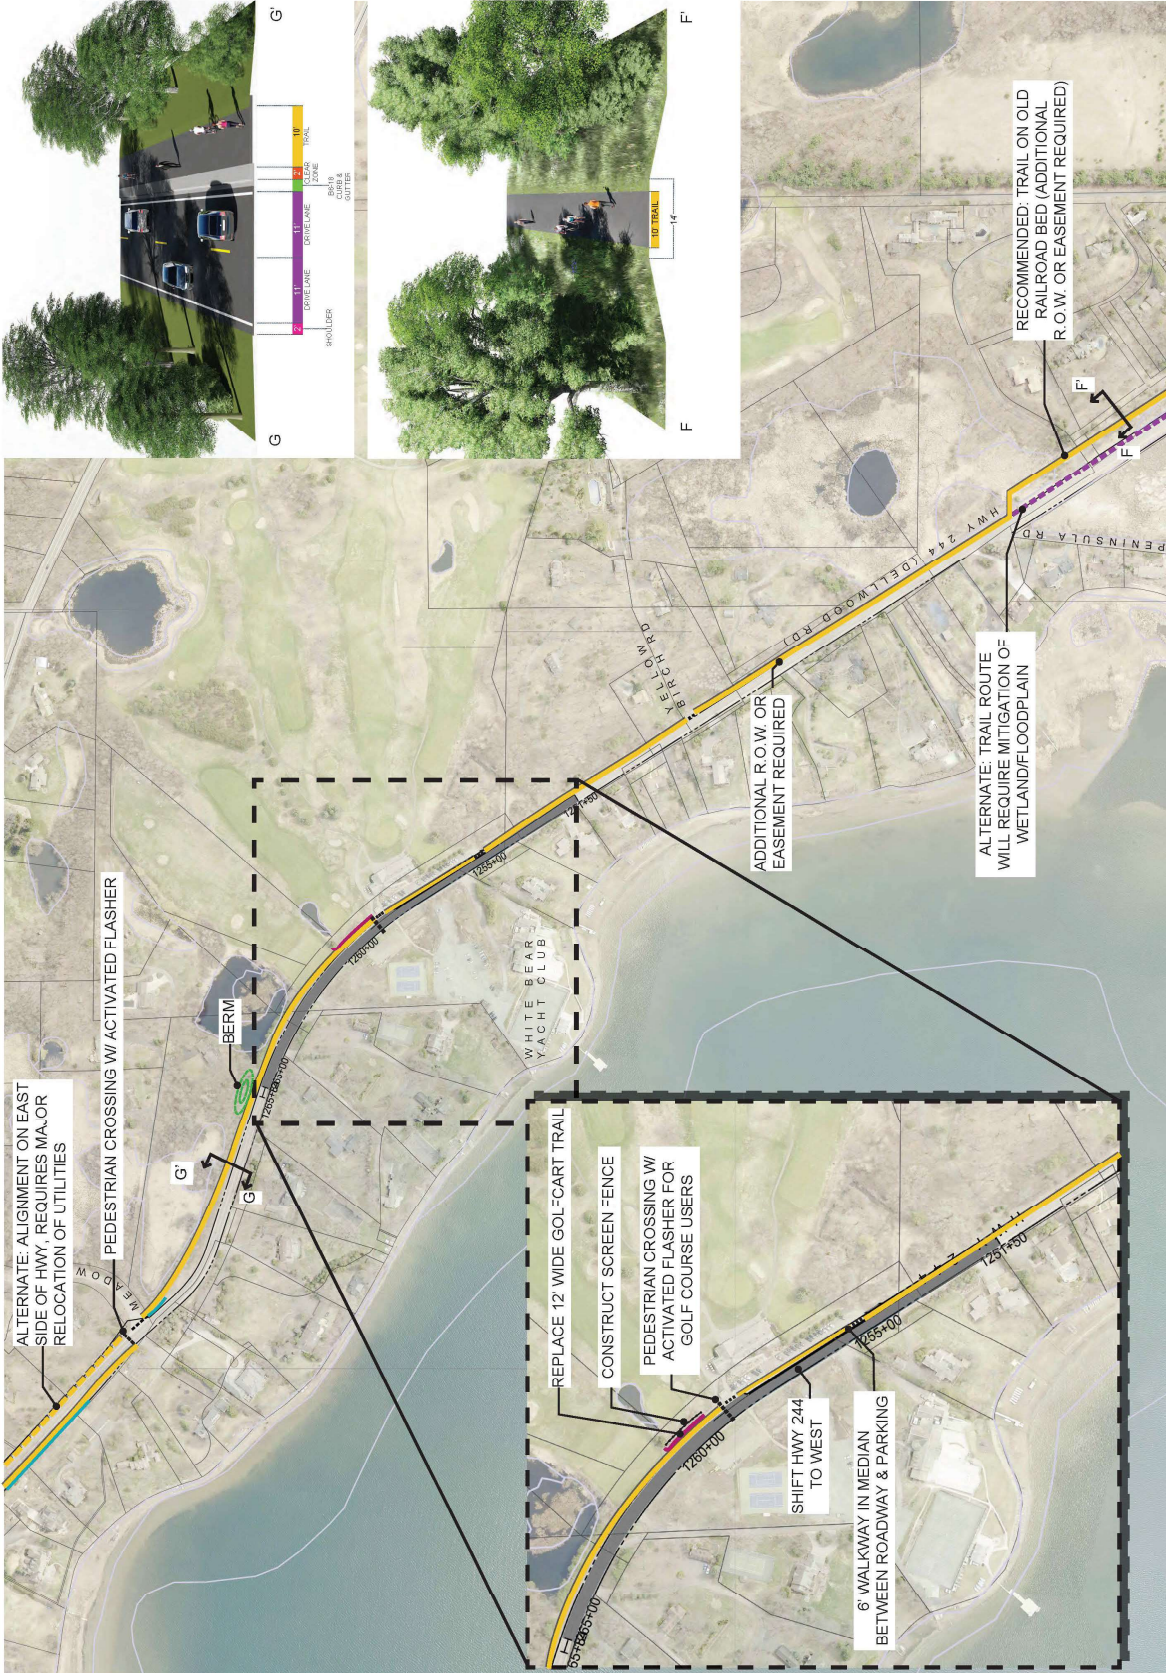


- LEGEND**
- EXISTING TRAIL
 - RECOMMENDED TRAIL ROUTE
 - ALTERNATE TRAIL ROUTE
 - RETAINING WALL
 - PEDESTRIAN CROSSING
 - TRAIL ON OLD RAILROAD BED

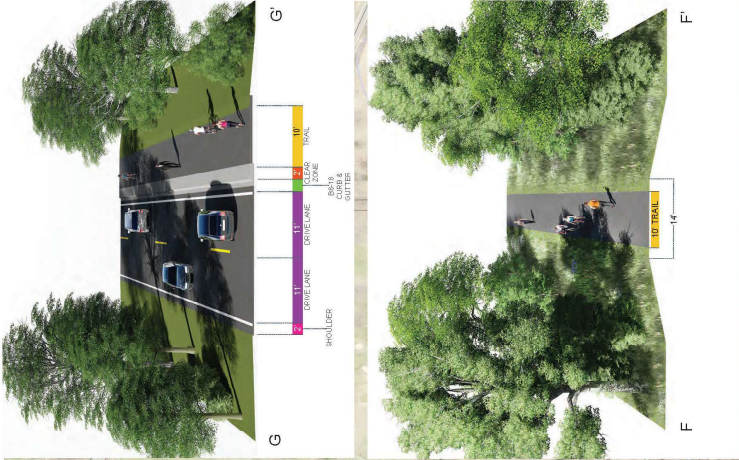


LAKE LINKS TRAIL

SCHEMATIC DESIGN PLAN
 Mahtomedi, Minnesota | Dellwood, Minnesota
 01/18/2018 010871-000 | 010955-000

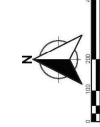

SHEET 4 OF 5



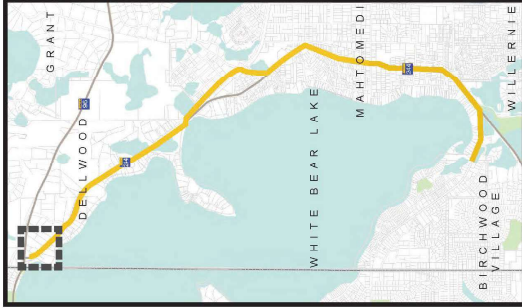

LOCATION MAP
NOT TO SCALE

- LEGEND**
- EXISTING TRAIL
 - RECOMMENDED TRAIL ROUTE
 - ALTERNATE TRAIL ROUTE
 - RETAINING WALL
 - PEDESTRIAN CROSSING
 - TRAIL ON OLD RAILROAD BED



LAKE LINKS TRAIL

SCHEMATIC DESIGN PLAN
Mahtomedi, Minnesota | Dellwood, Minnesota
01/18/2018 010871-000 | 010955-000



SHEET 5 OF 5

